


DETAIL A
TYPICAL INTERIOR DOWN-CONDUCTOR AND
GROUNDING DETAIL (STRUCTURAL STEEL)

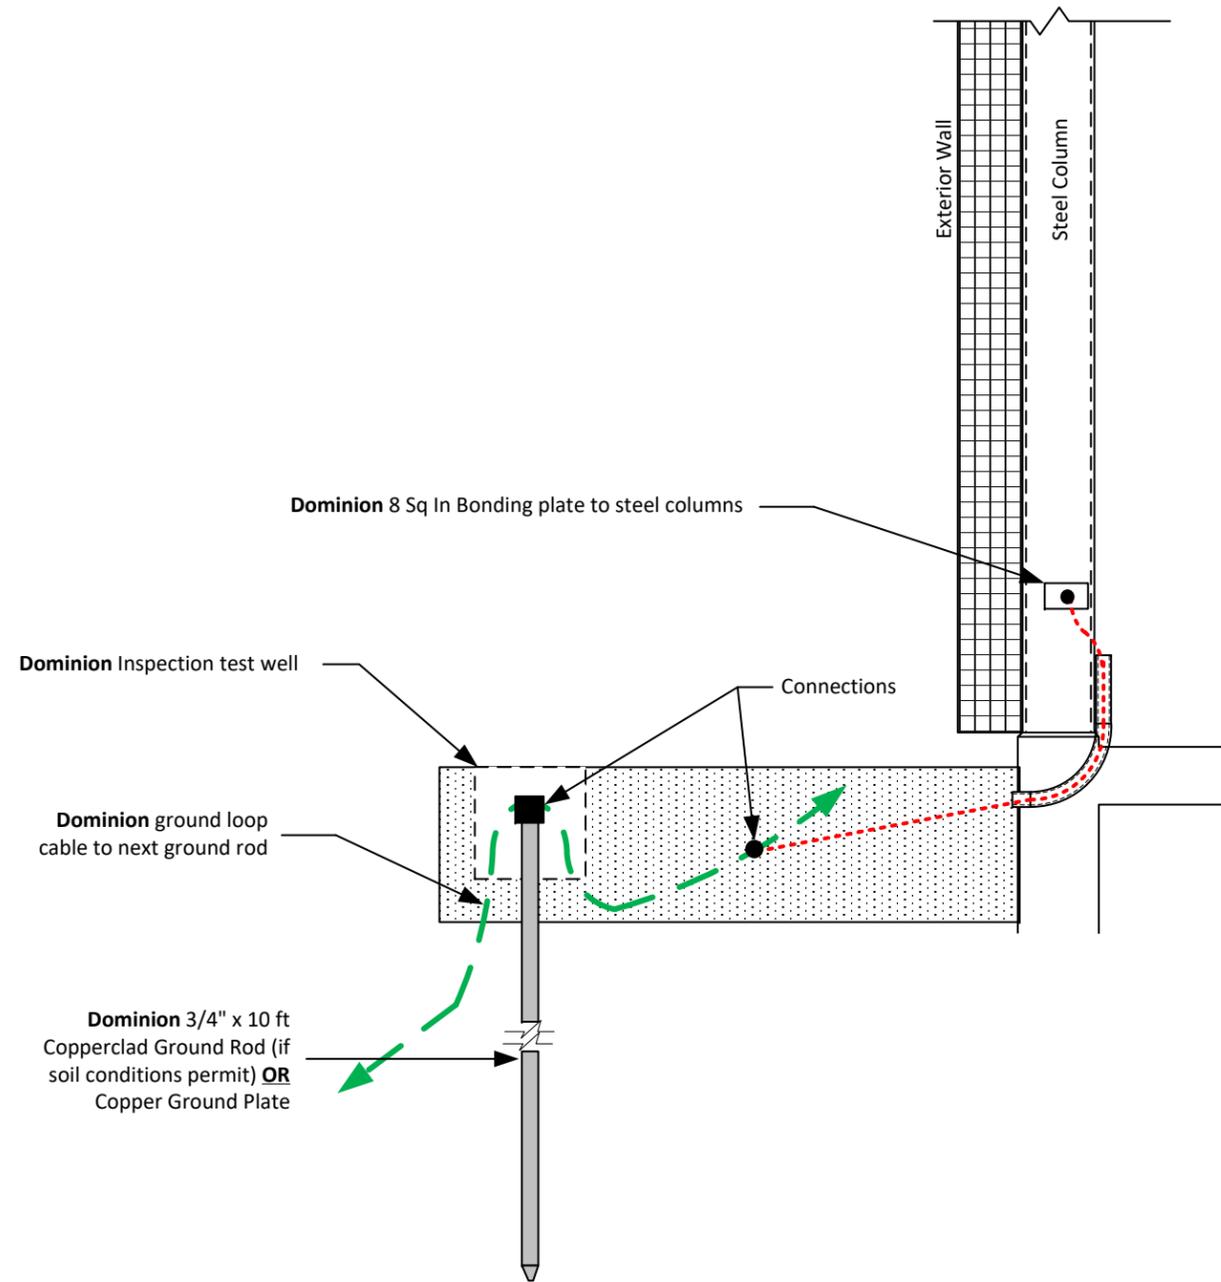

LIGHTNING PROTECTION LAYOUT FOR :
 TYPICAL DETAILS

DRAWN BY : RCC

REV

APPROVED BY: AGW

0

DATE:

SCALE: AS SHOWN

PAGE 1 of 8