


DETAIL D
TYPICAL INTERIOR DOWN-CONDUCTOR AND
PARAPET DETAIL (REINFORCED CONCRETE)

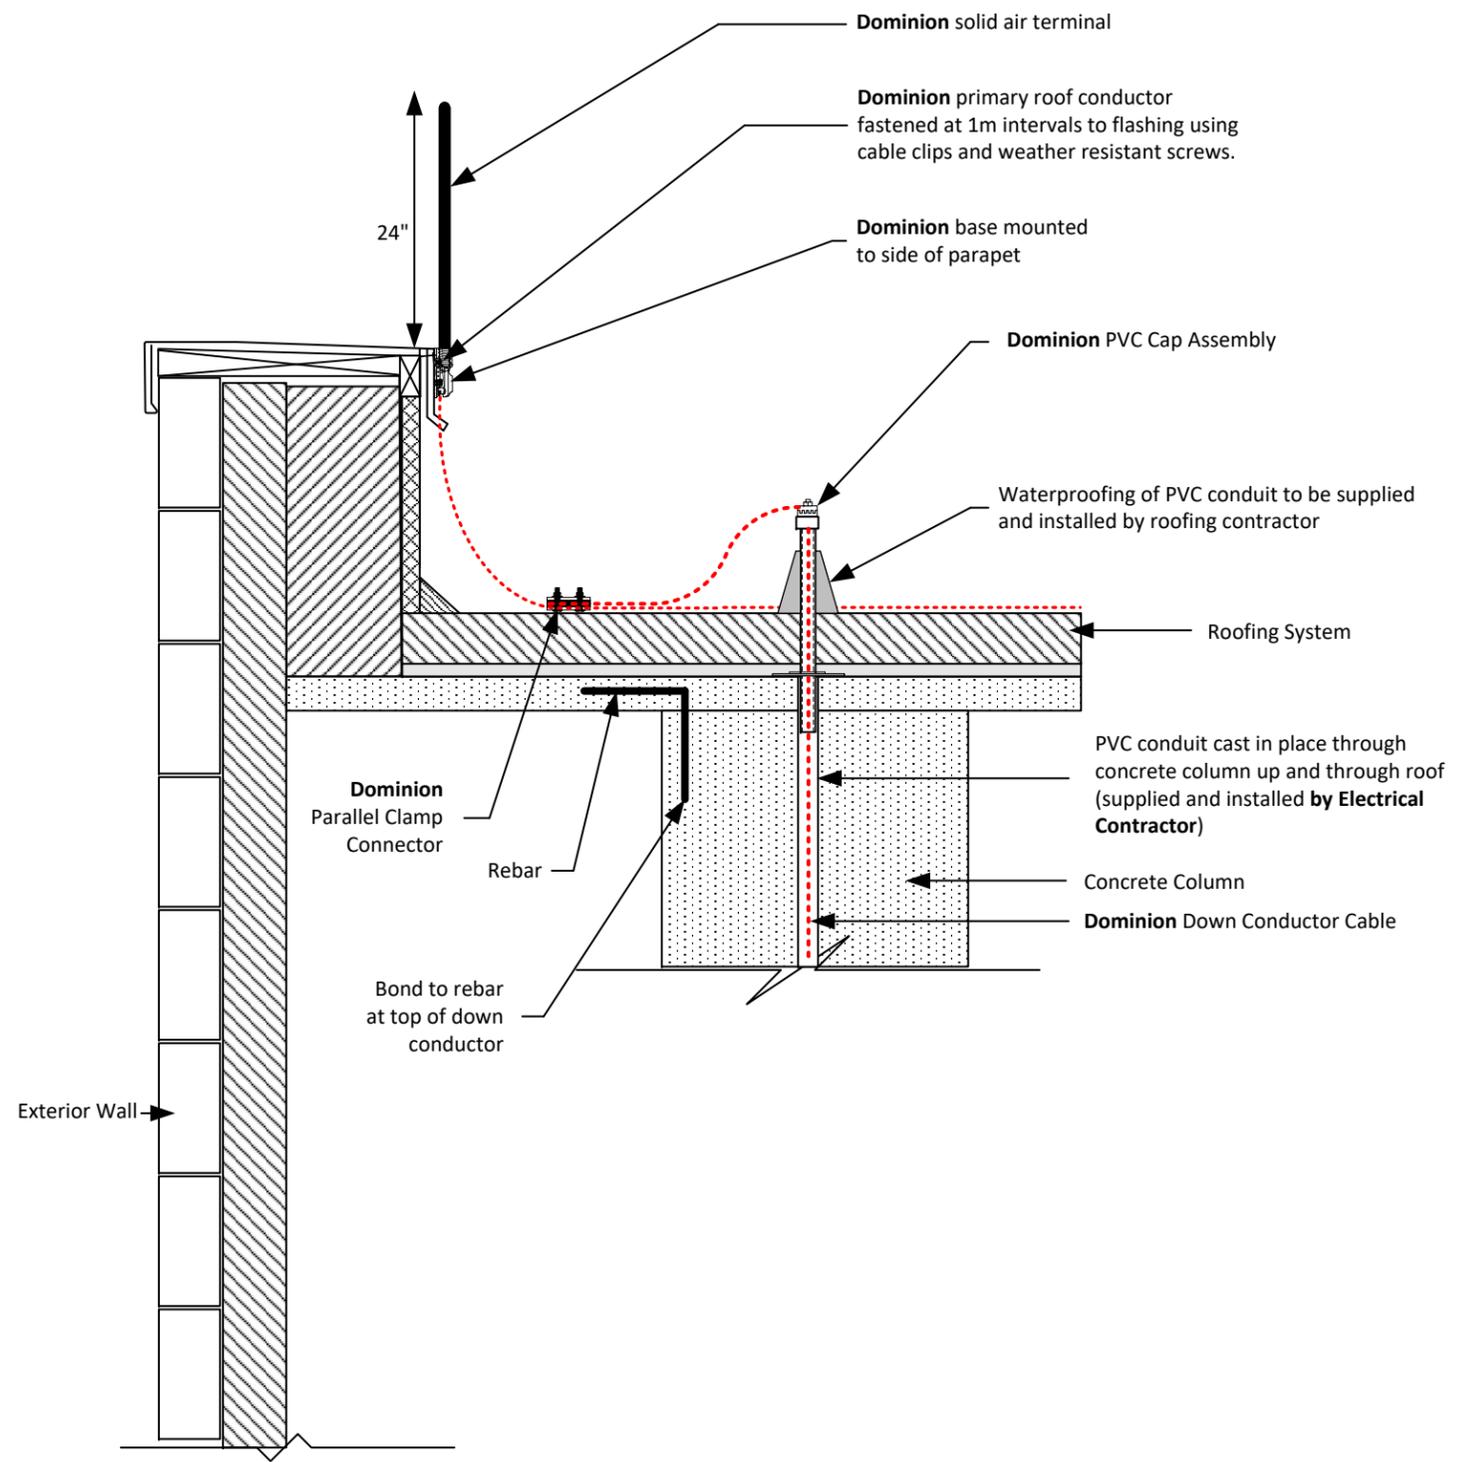

LIGHTNING PROTECTION LAYOUT FOR :
 TYPICAL DETAILS

DRAWN BY : RCC	REV 0	
APPROVED BY: AGW		
DATE:		
SCALE: AS SHOWN		PAGE 4 of 8