


## DETAIL E TYPICAL EXTERIOR INTER-LEVEL RISER DETAIL

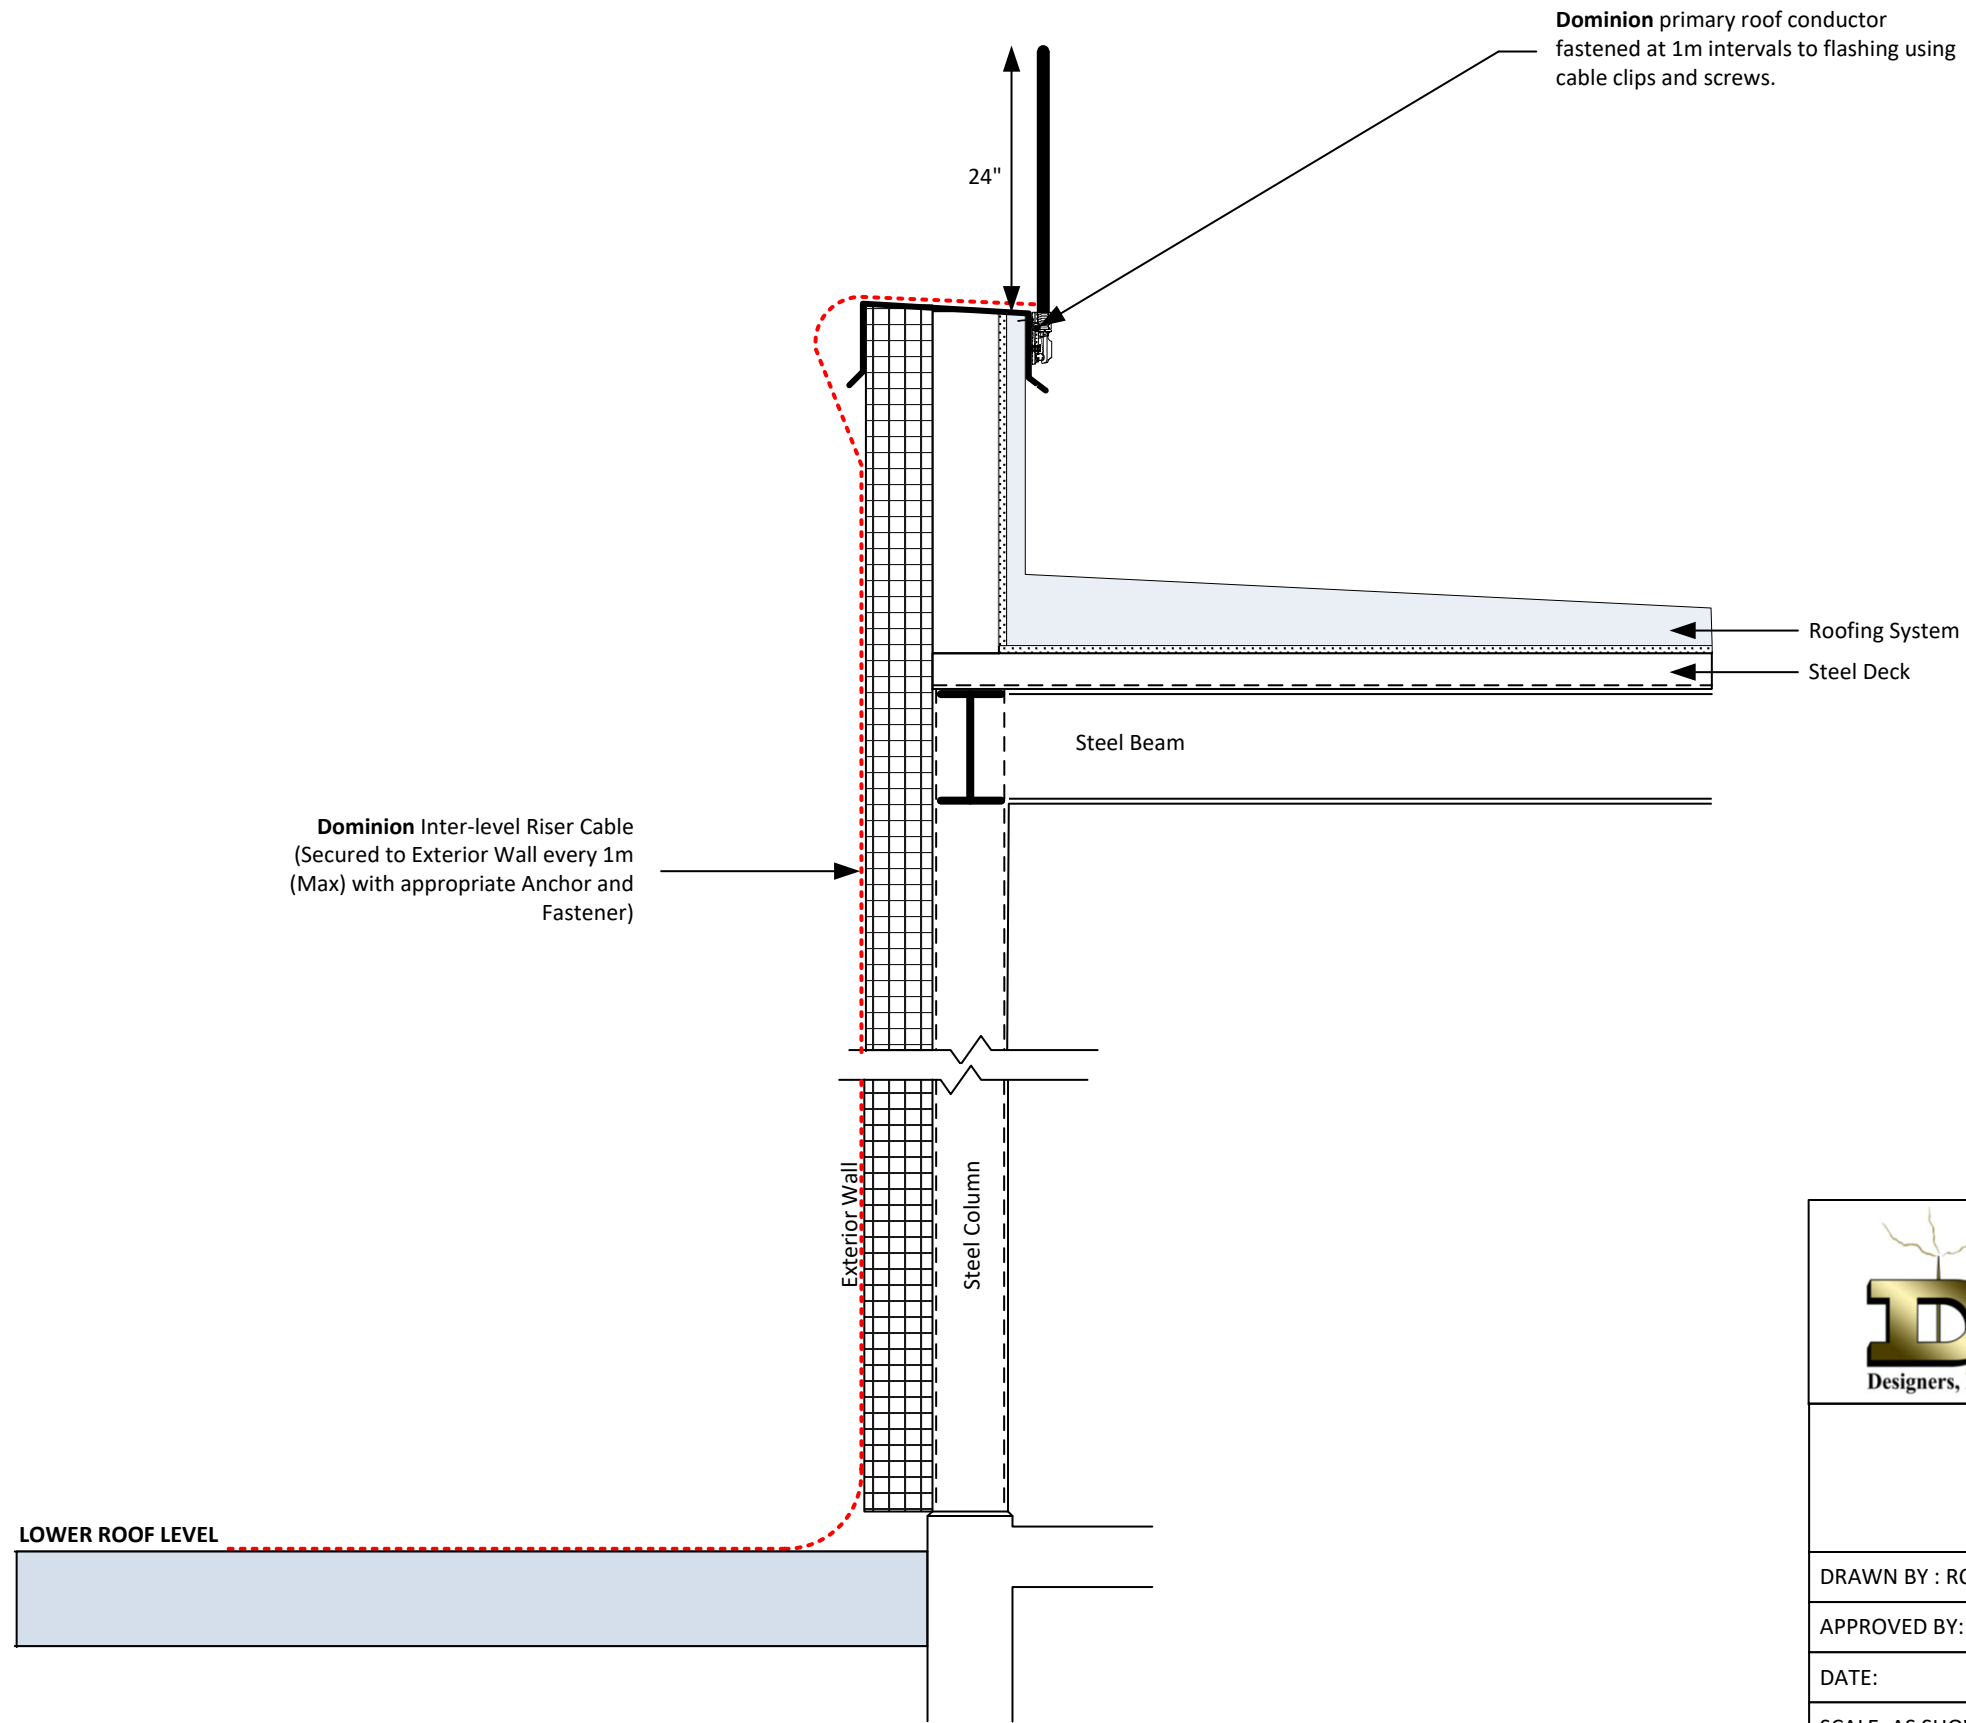

LIGHTNING PROTECTION LAYOUT FOR :  
TYPICAL DETAILS

DRAWN BY : RCC

REV

APPROVED BY: AGW

0

DATE:

SCALE: AS SHOWN

PAGE 5 of 8