


DETAIL G
TYPICAL EXTERIOR DOWN CONDUCTOR DETAIL

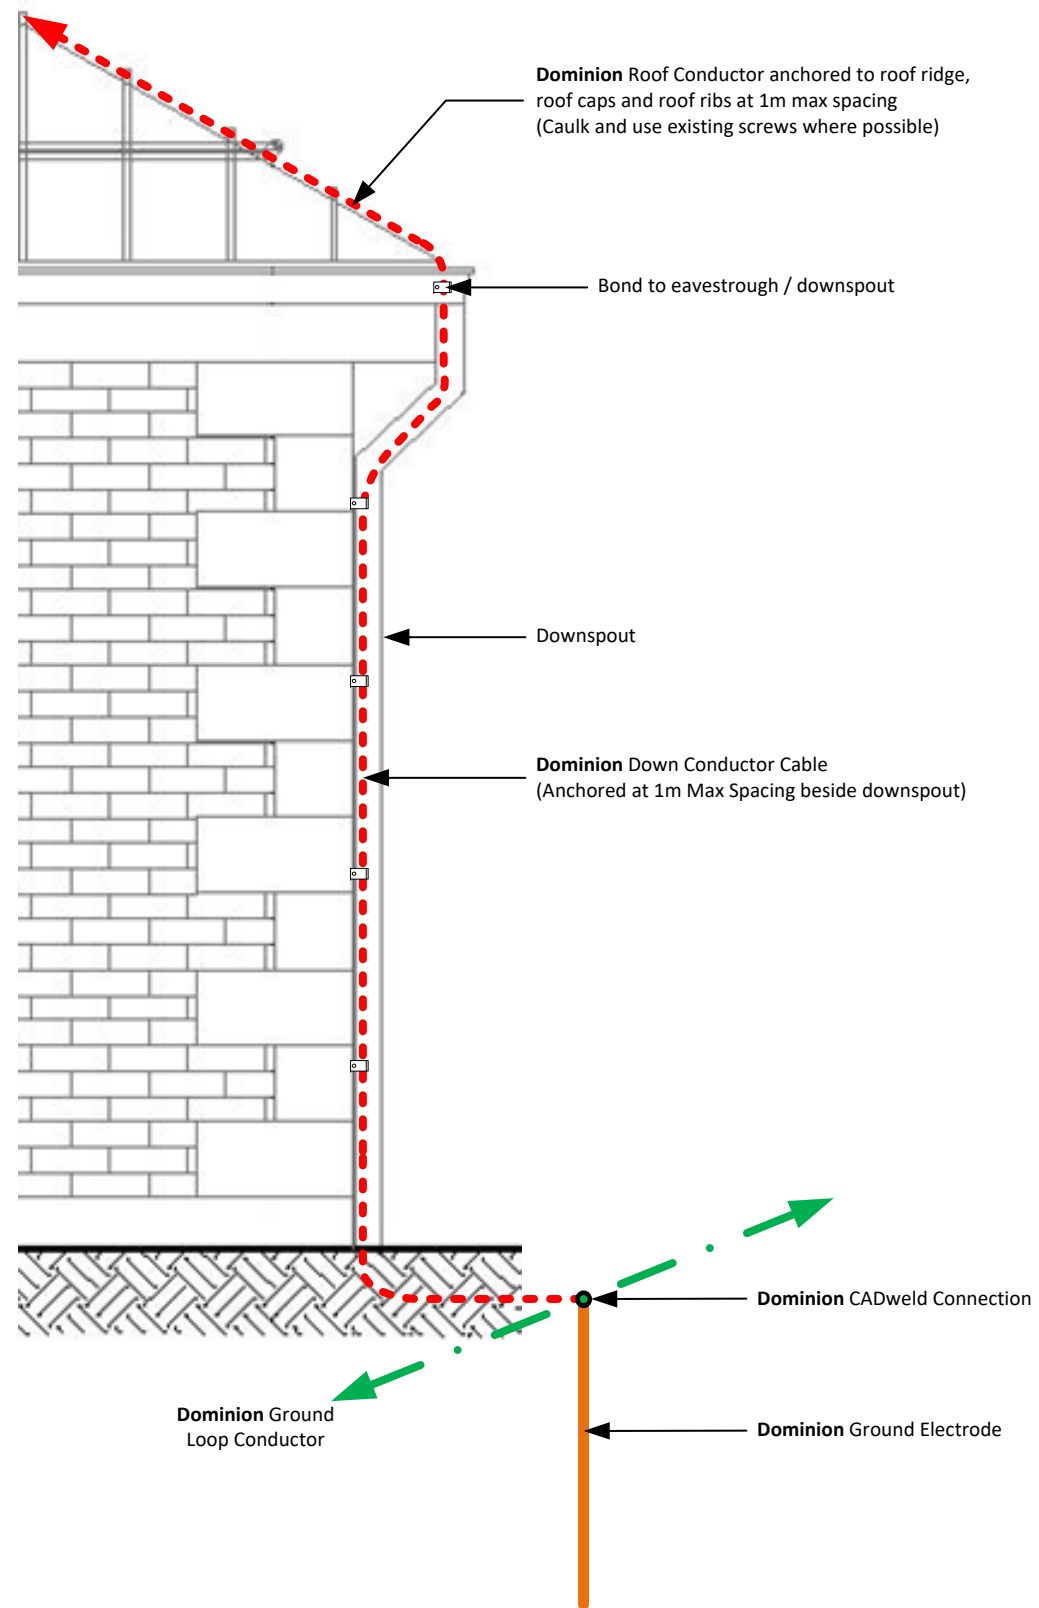

LIGHTNING PROTECTION LAYOUT FOR : TYPICAL DETAILS		
DRAWN BY : RCC	REV 0	
APPROVED BY: AGW		
DATE:		
SCALE: AS SHOWN		PAGE 7 of 8