


## DETAIL H TYPICAL ROOFTOP MECHANICAL UNIT ARRANGEMENT

NTS

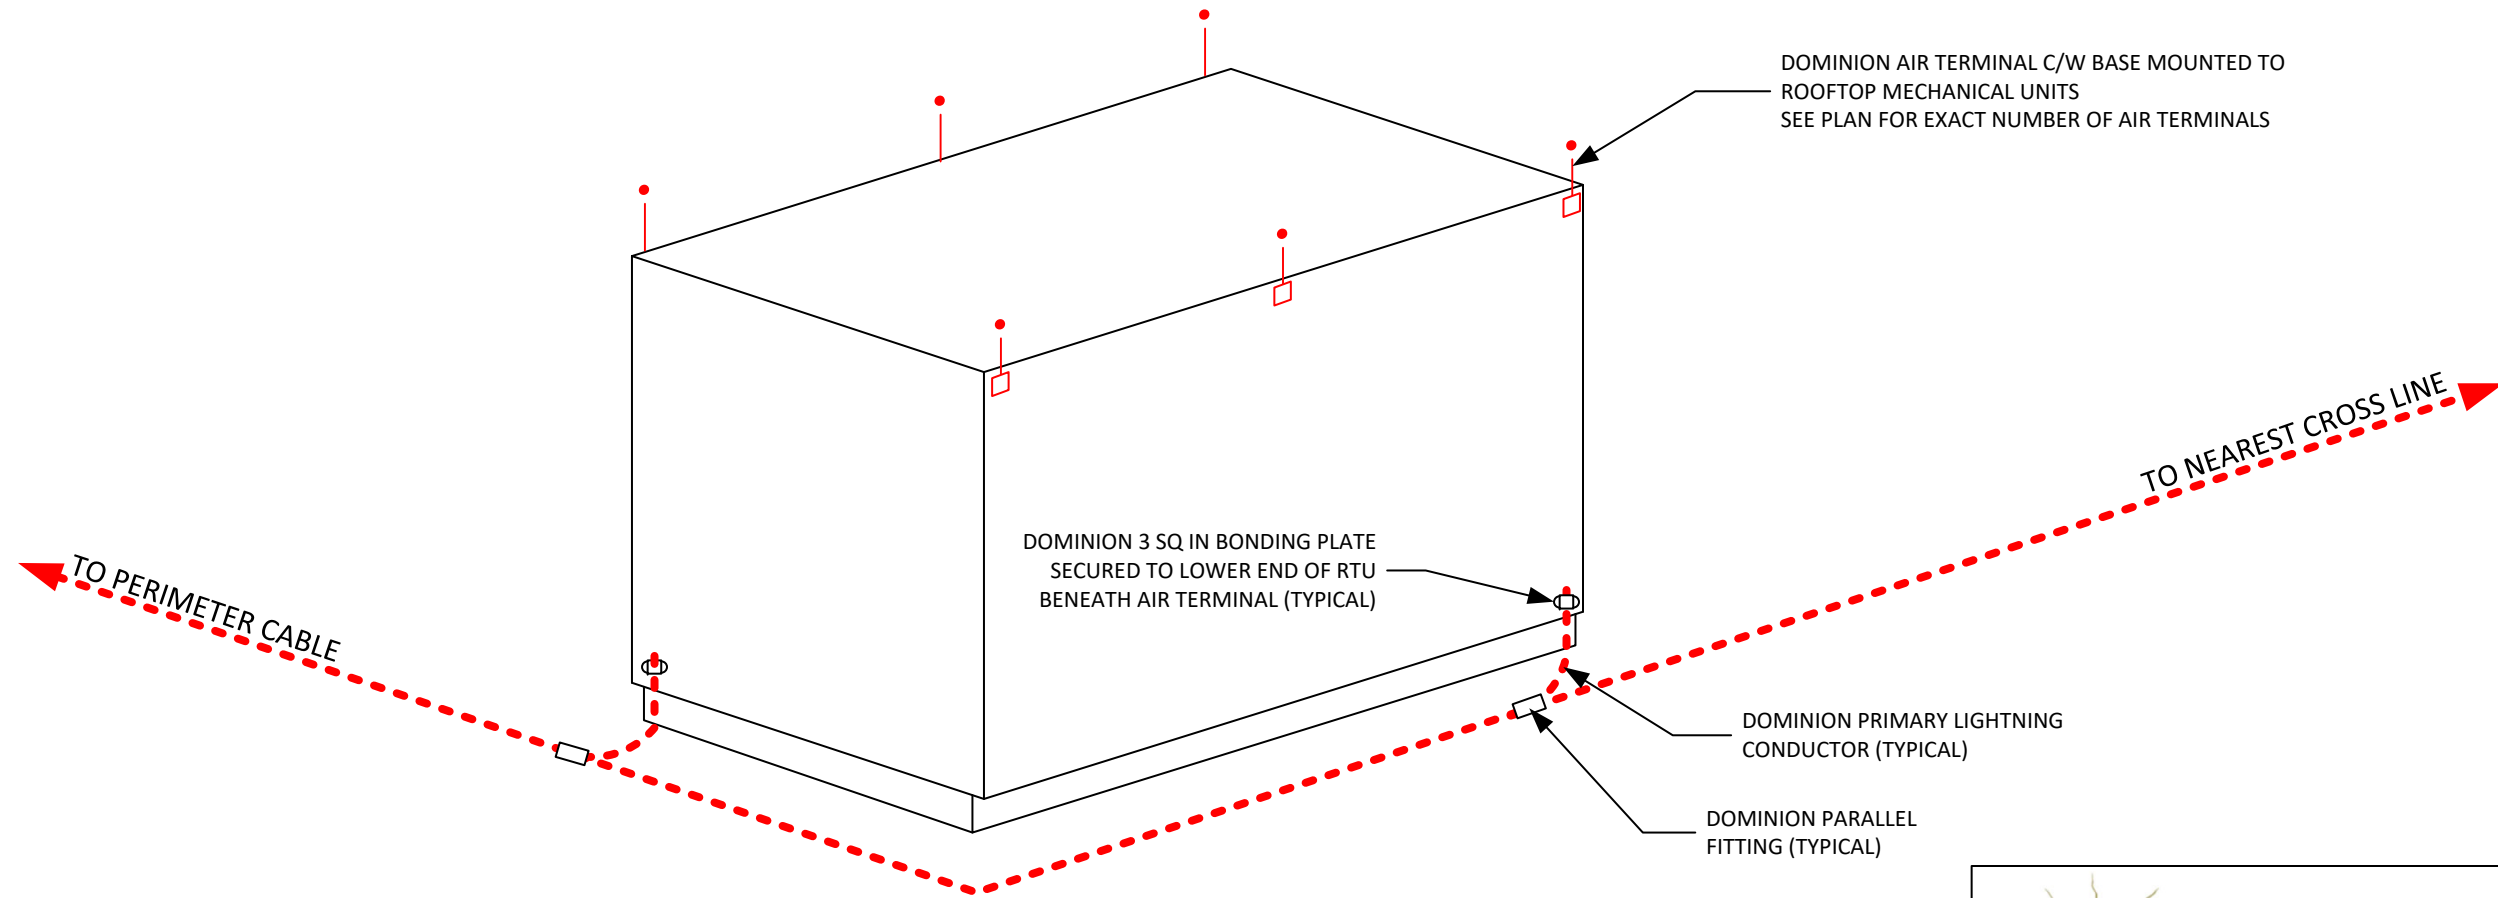

LIGHTNING PROTECTION LAYOUT FOR :  
TYPICAL DETAILS

DRAWN BY : RCC	REV 0	
APPROVED BY: AGW		
DATE:		
SCALE: AS SHOWN		PAGE 8 of 8