


DETAIL F TYPICAL INTERIOR INTER-LEVEL RISER DETAIL

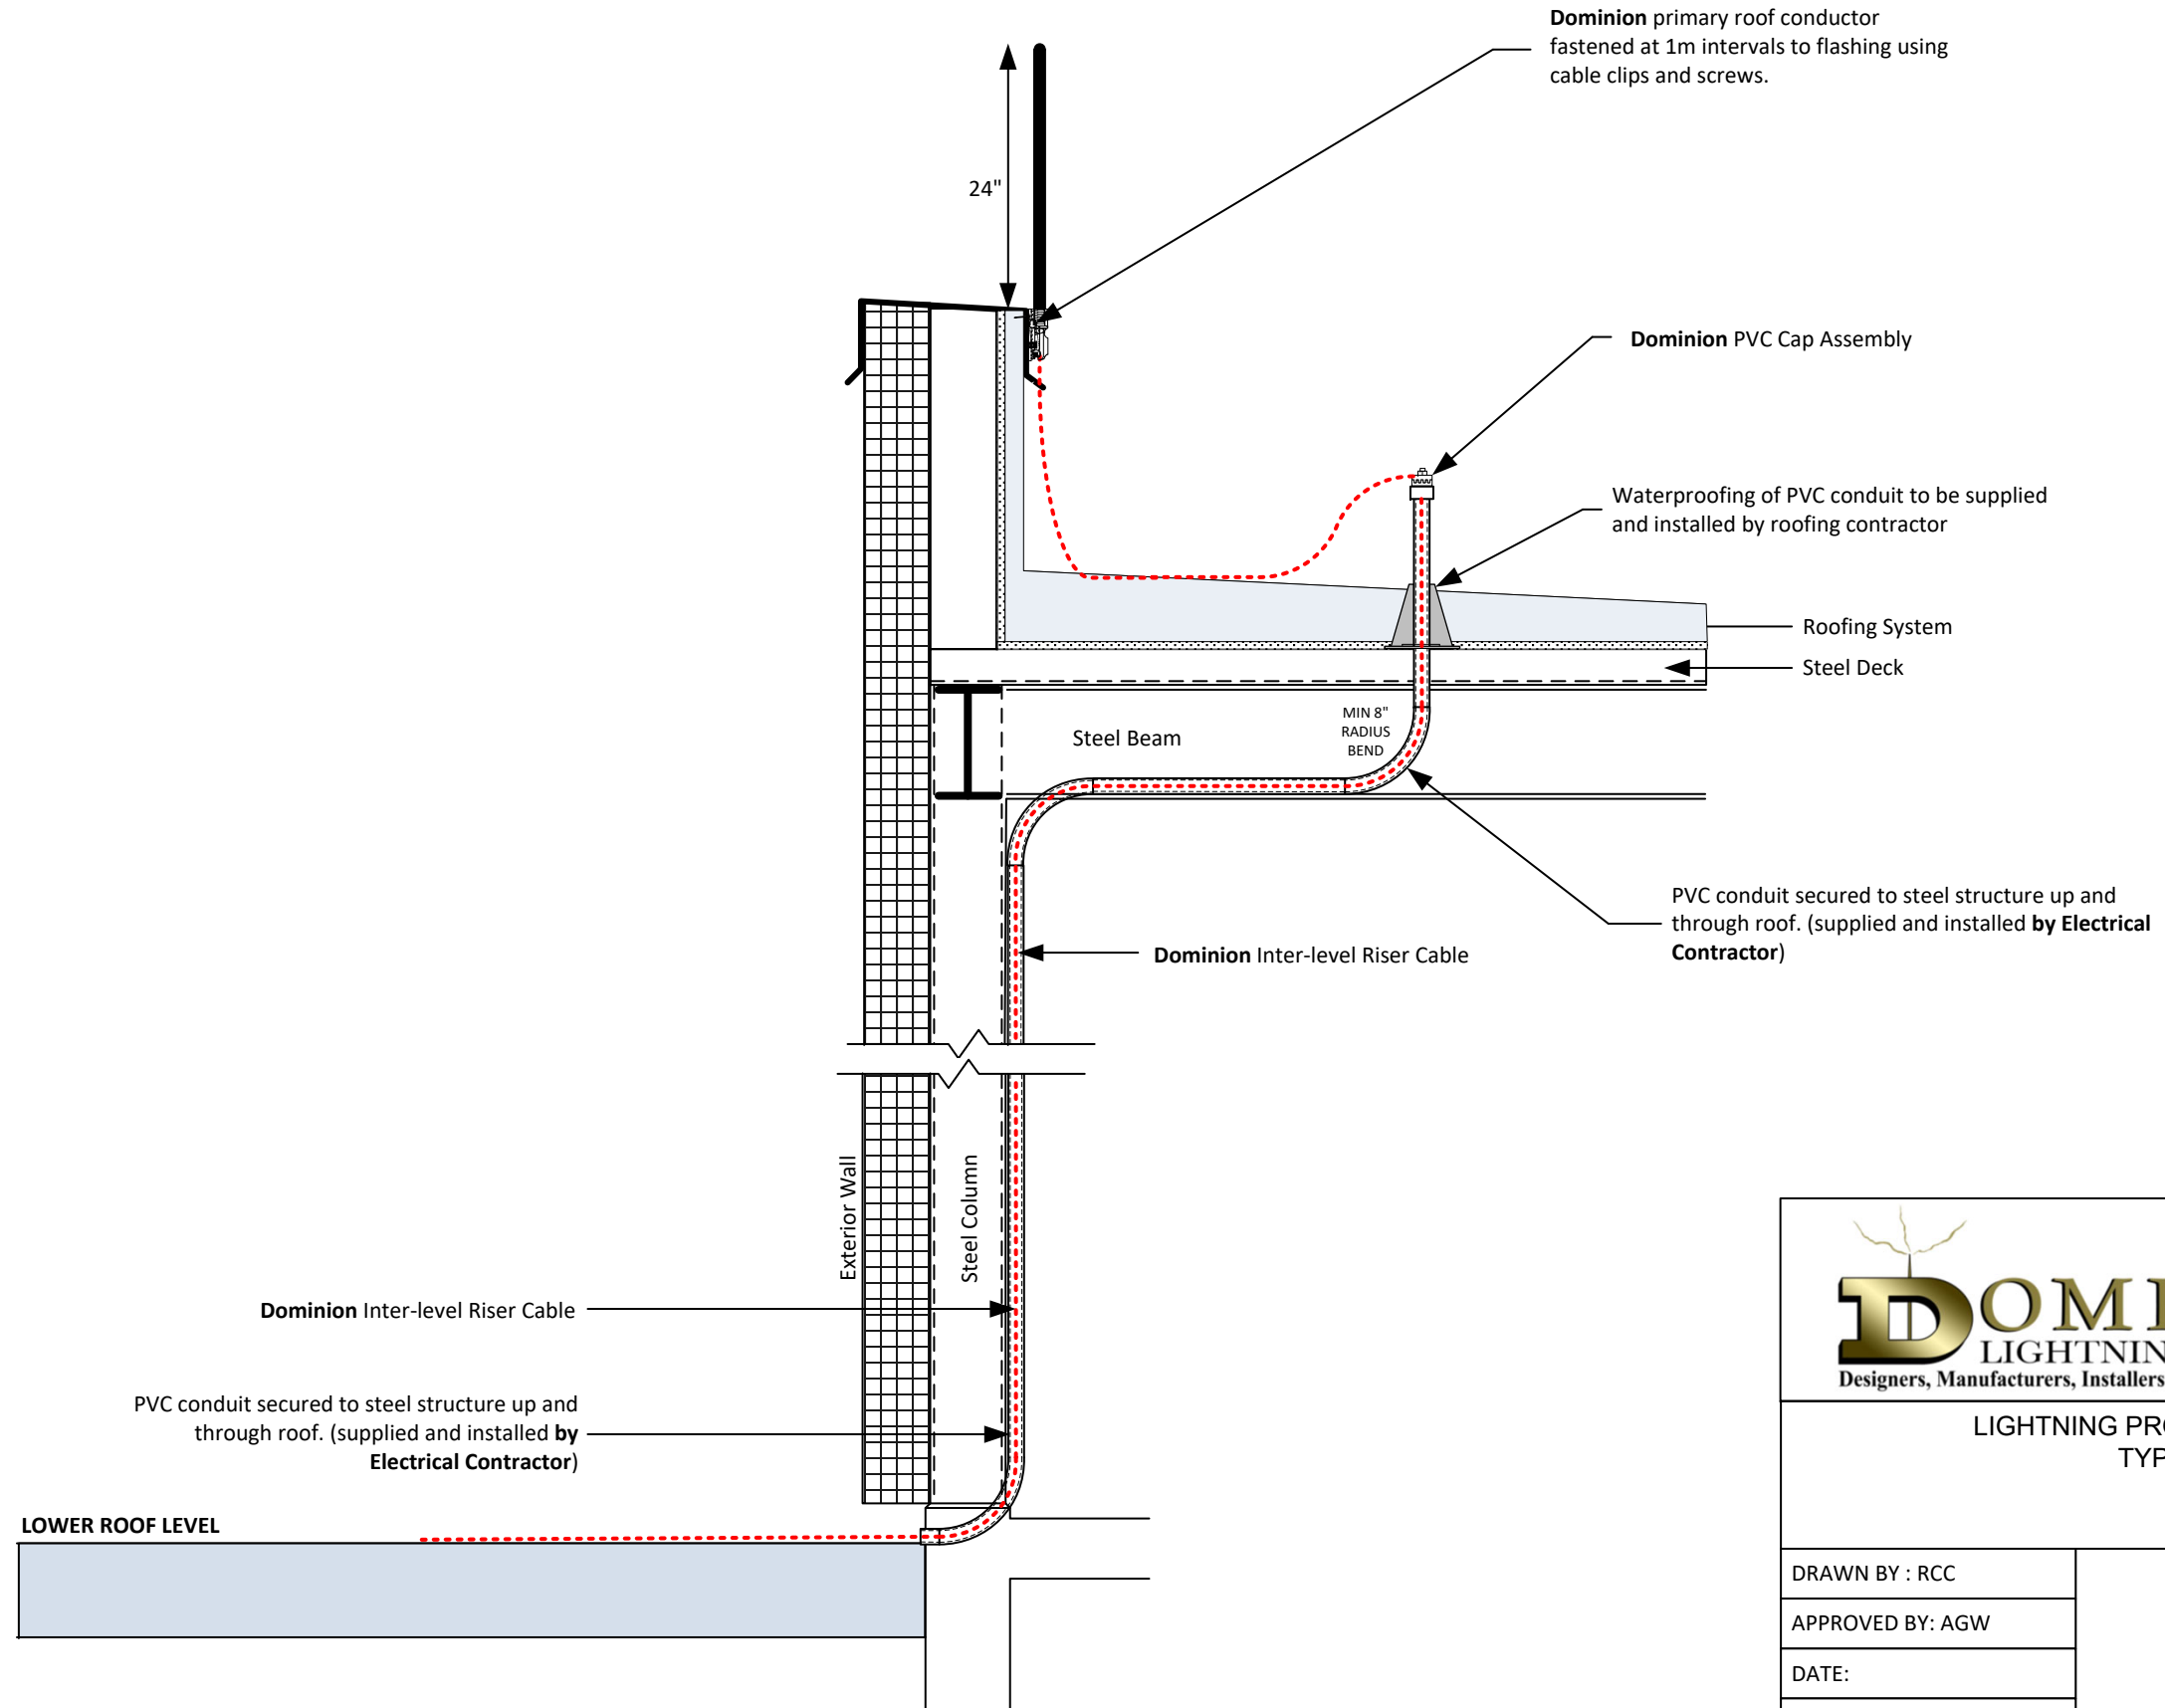

LIGHTNING PROTECTION LAYOUT FOR : TYPICAL DETAILS

DRAWN BY : RCC	REV 0	
APPROVED BY: AGW		
DATE:		
SCALE: AS SHOWN		PAGE 6 of 8